

DEMO Plans - Do Not Reproduce or Distribute



Front Elevation - Facing Entryway



Front Elevation - Facing Garage

**EXTERNAL
ELEVATIONS**

For information, contact:
David K. Eaton
Texas Home Designs
www.txhomedesigns.com
(512) 663-2619

Designed By:

**Texas Home
Designs**

Project Name:

**Sample
Plans**

Date:
08-23-06

Scale:
To Fit

Page #
2

DEMO Plans - Do Not Reproduce or Distribute



Rear Elevation

Project Name:

Sample
Plans

Date:
08-23-06

Scale:
To Fit


Page #
3

Designed By:

**Texas Home
Designs**

For information, Contact:
David K. Eaton
Texas Home Designs
www.txhomedesigns.com
(512) 663-2619

**EXTERNAL
ELEVATIONS**

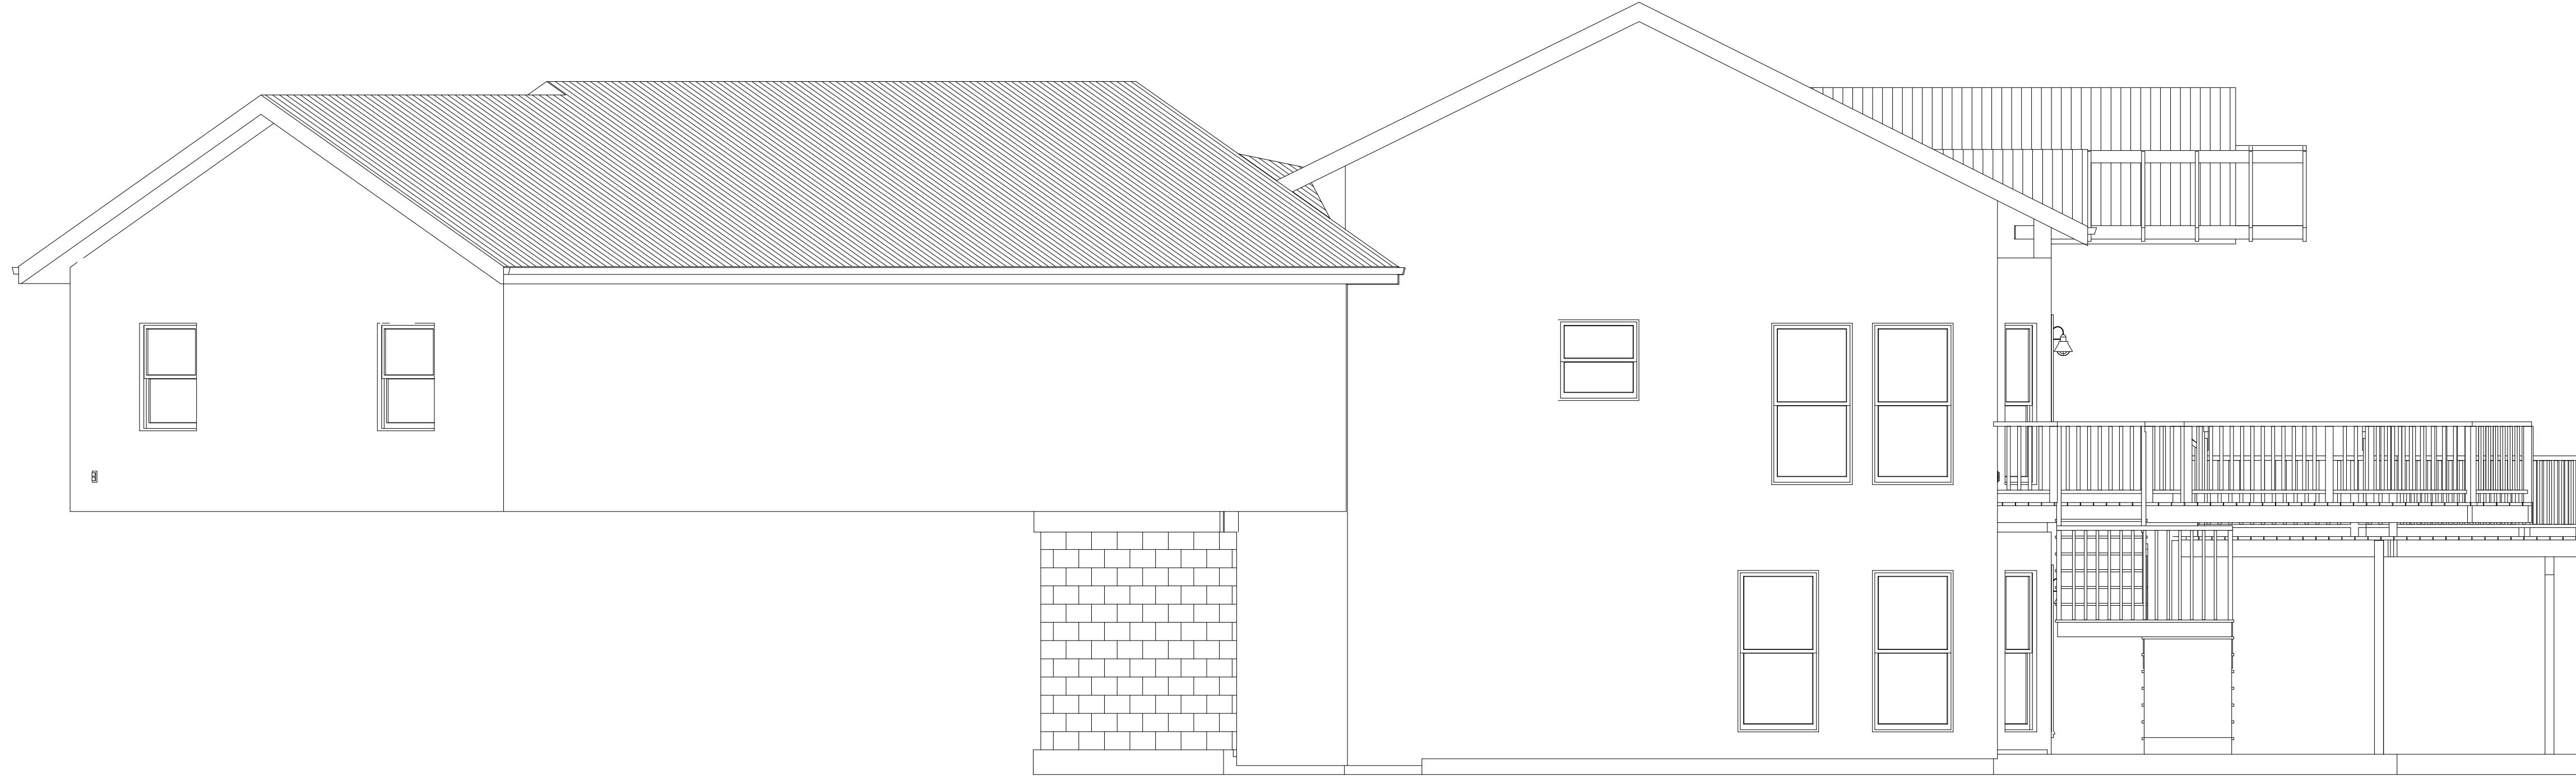

Side Elevation - North



Side Elevation - South

**EXTERNAL
ELEVATIONS**

For Information, Contact:
David K. Eaton
Texas Home Designs
www.txhomedesigns.com
(512) 663-2619

Designed By:

**Texas Home
Designs**


Project Name:

**Sample
Plans**

Date:
08-23-06

Scale:

Page #
4

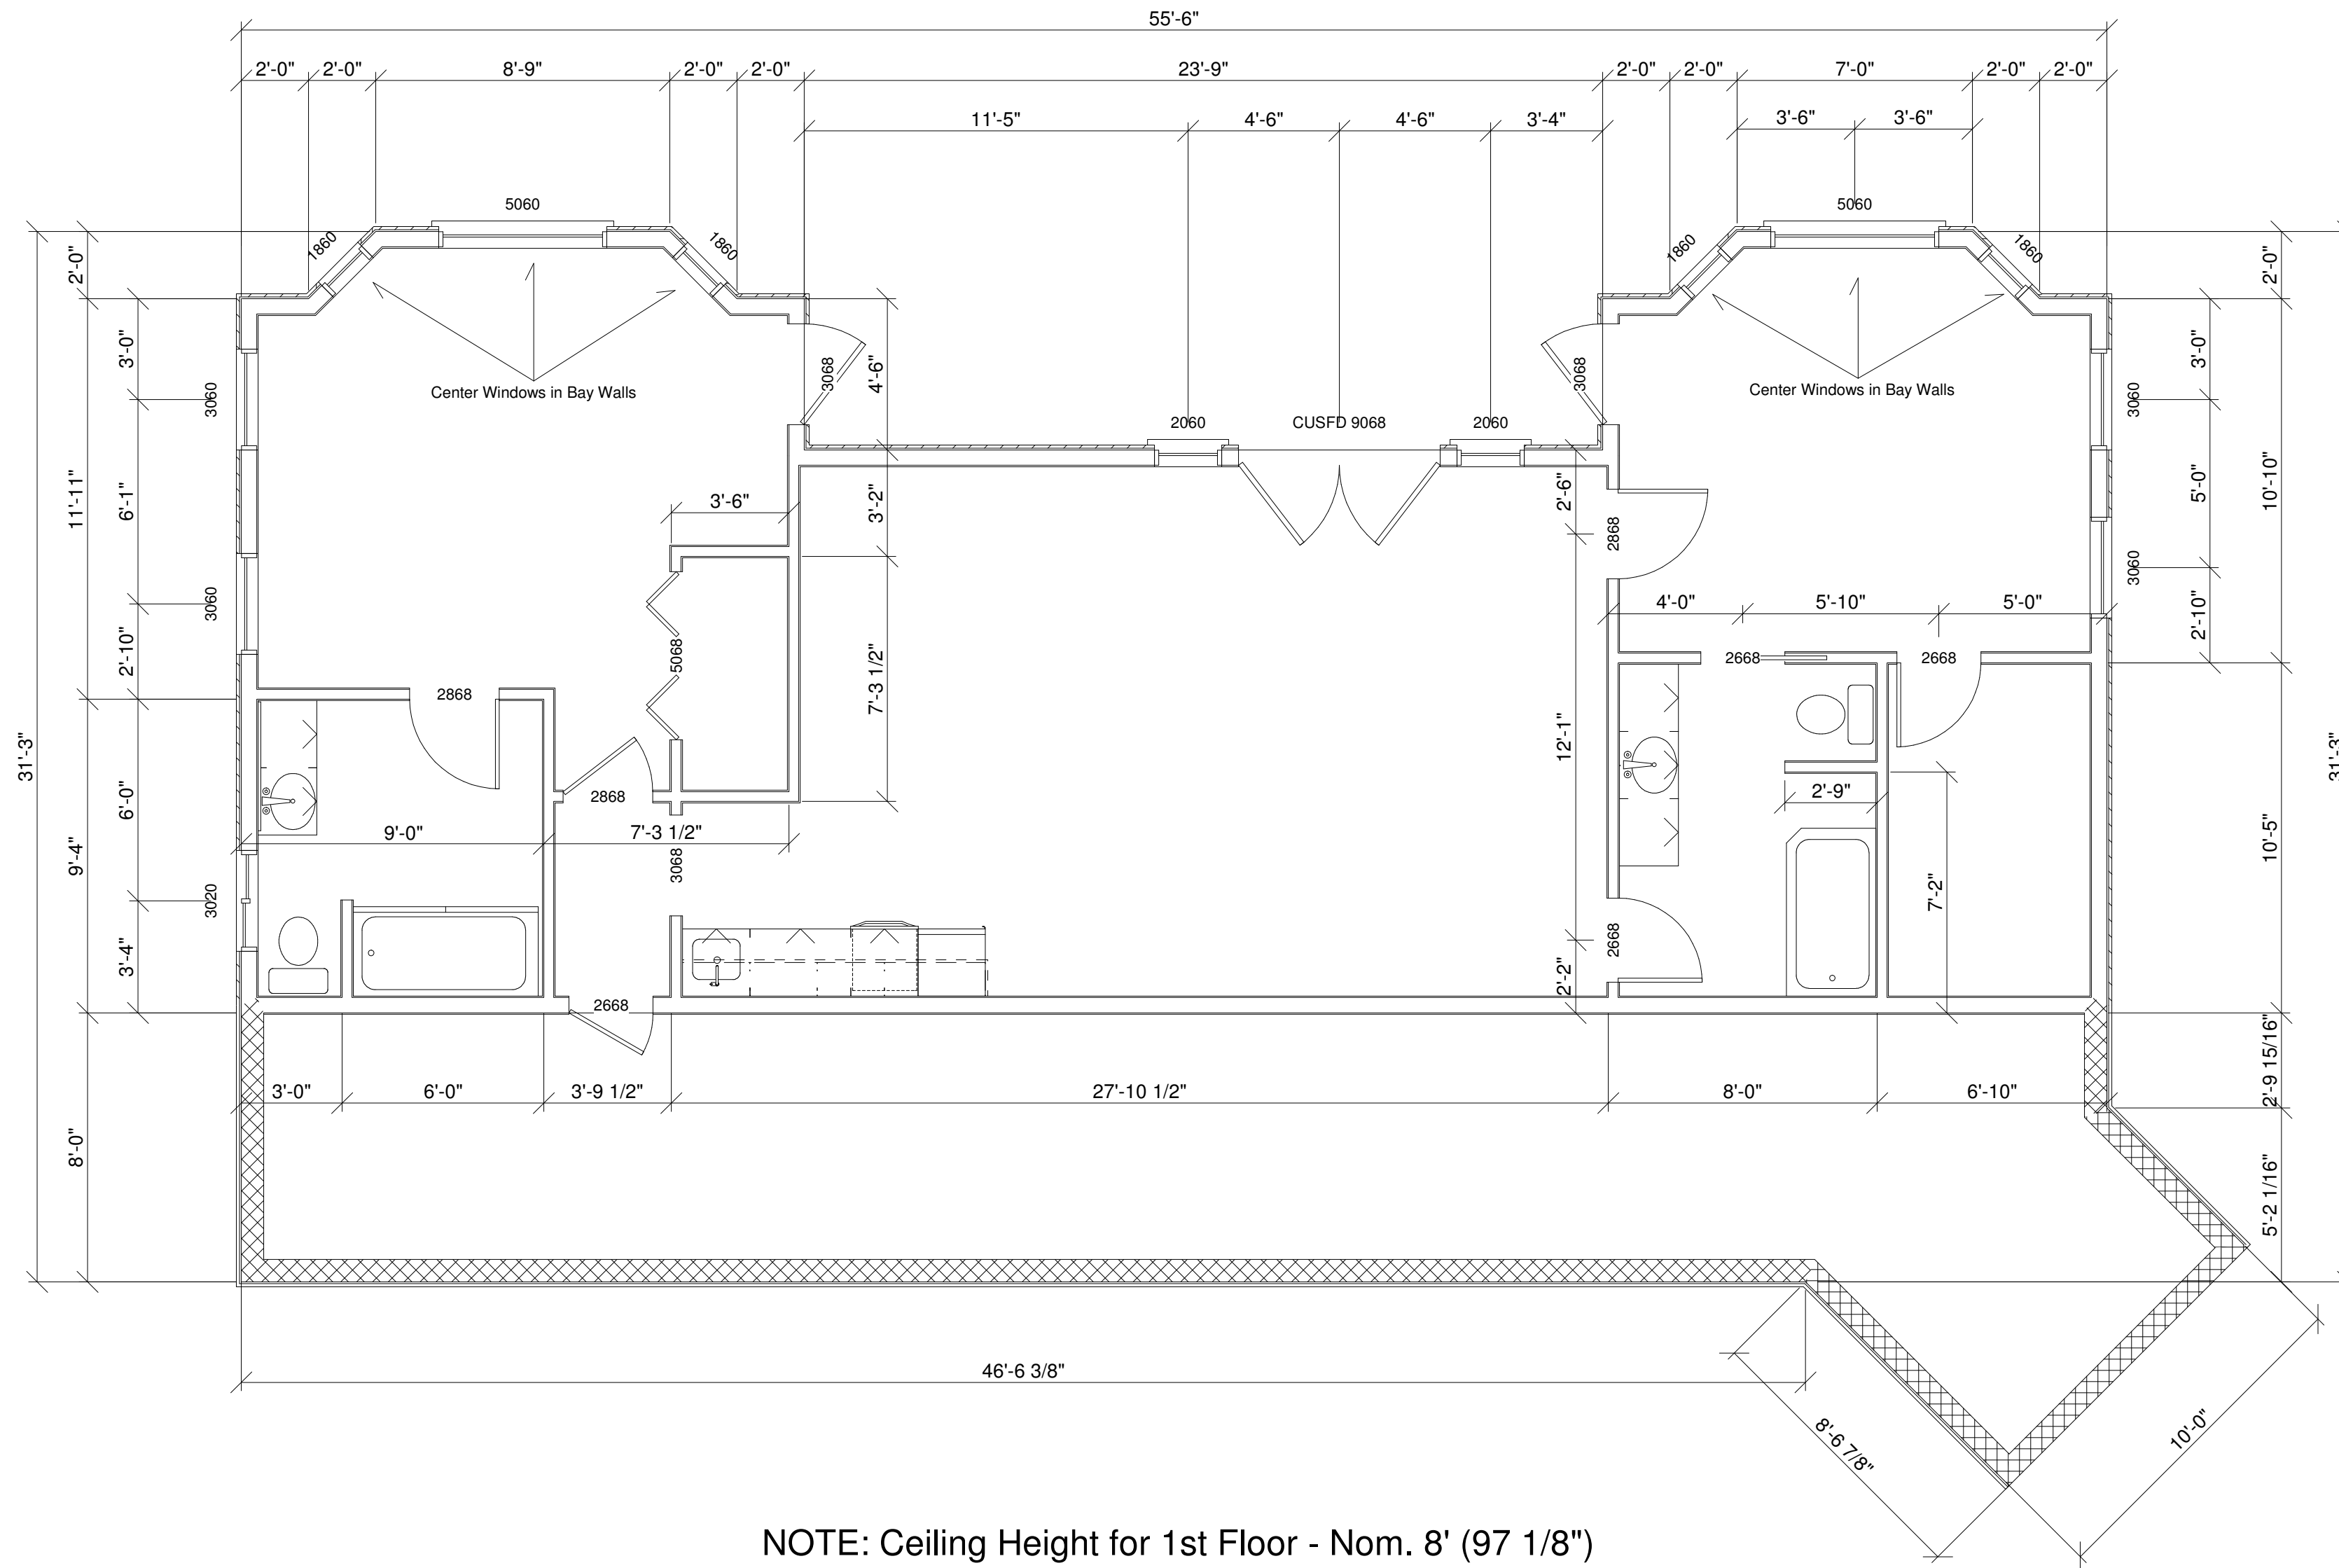

NOTE: Ceiling Height for 1st Floor - Nom. 8' (97 1/8")

First Floor


Project Name:	Sample Plans
	Date: 08-23-06
	Scale: 1/4" = 1'
	Page # 5

Designed By:
Texas Home Designs

For information, Contact:
David K. Eaton
Texas Home Designs
www.txhomedesigns.com
(512) 663-2619

FLOOR PLANS

DEMO Plans - Do Not Reproduce or Distribute

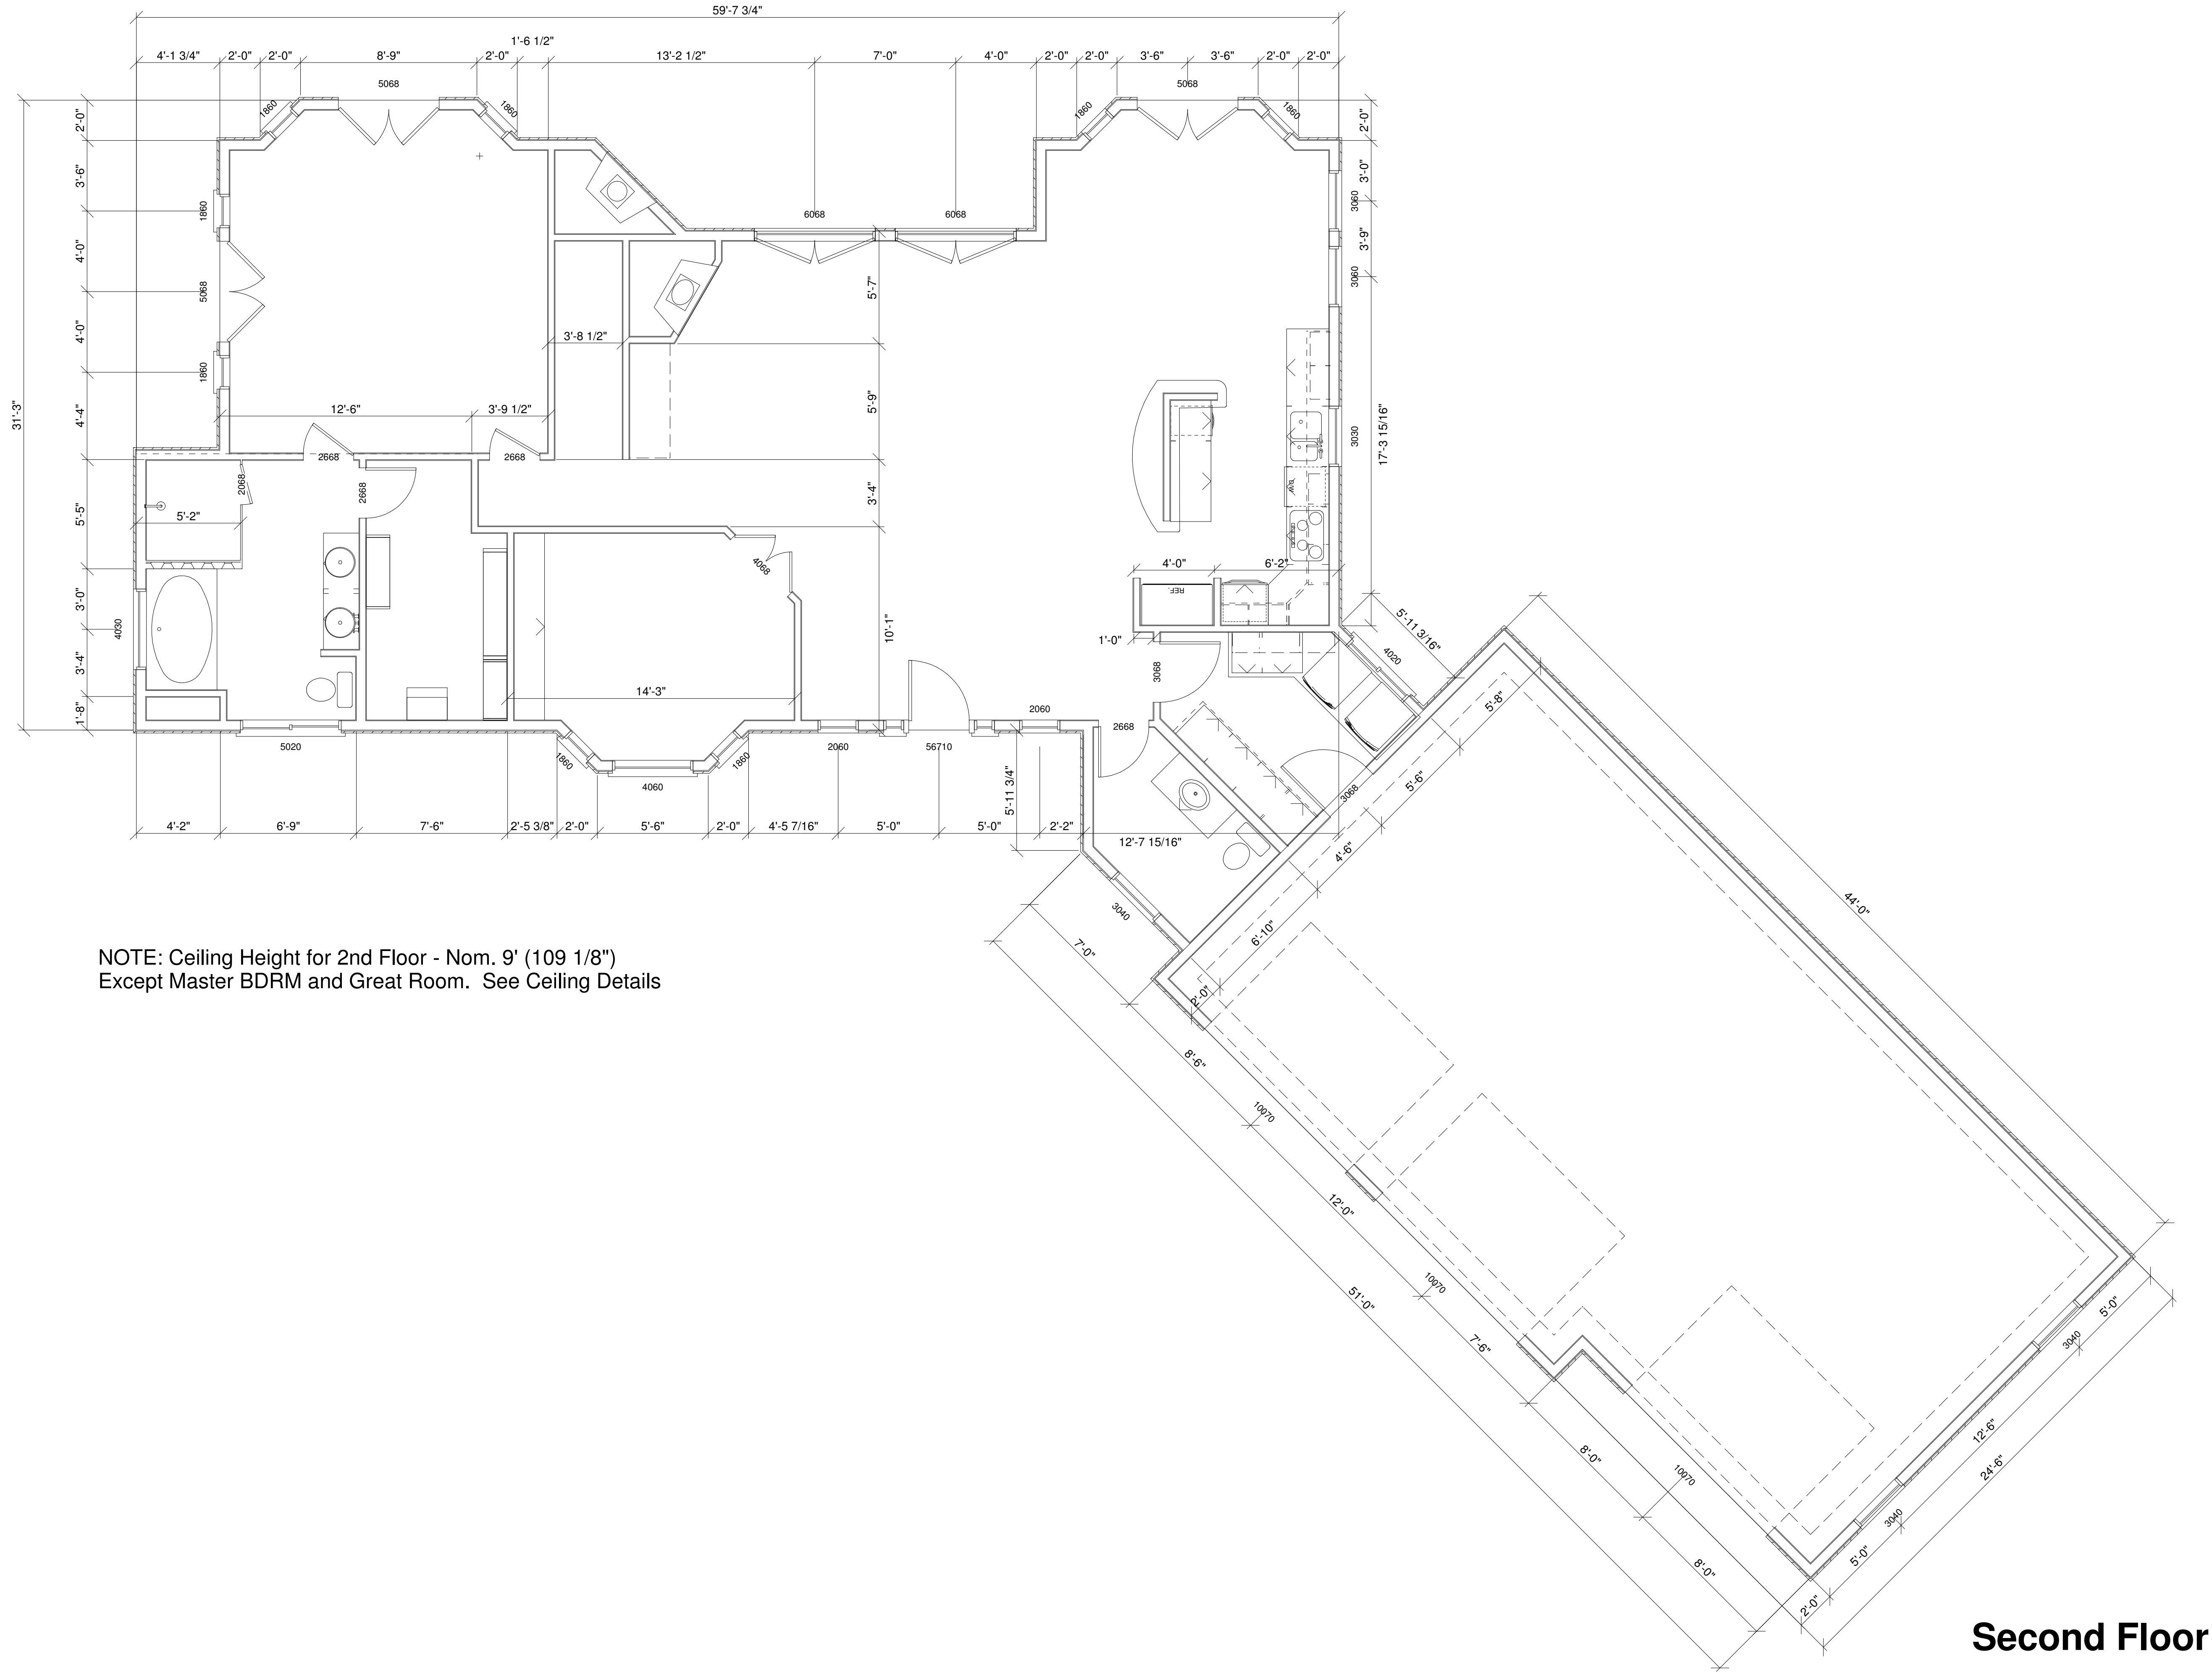

Project Name:
Sample Plans

Date:
08-23-06

Scale:
1/4" = 1'

Page #
6

Designed By:
Texas Home Designs

For information, Contact:
David K. Eaton
Texas Home Designs
www.txhomedesigns.com
(512) 663-2619

FLOOR PLANS